


Volumen ca.:
 K1 und K2 = 0.83 m³
 K3 und K4 = 0.68 m³

E1 bis E4 = PE125
 L2 bis L5 = PE110
 A1 = PE160
 R1 = PE160

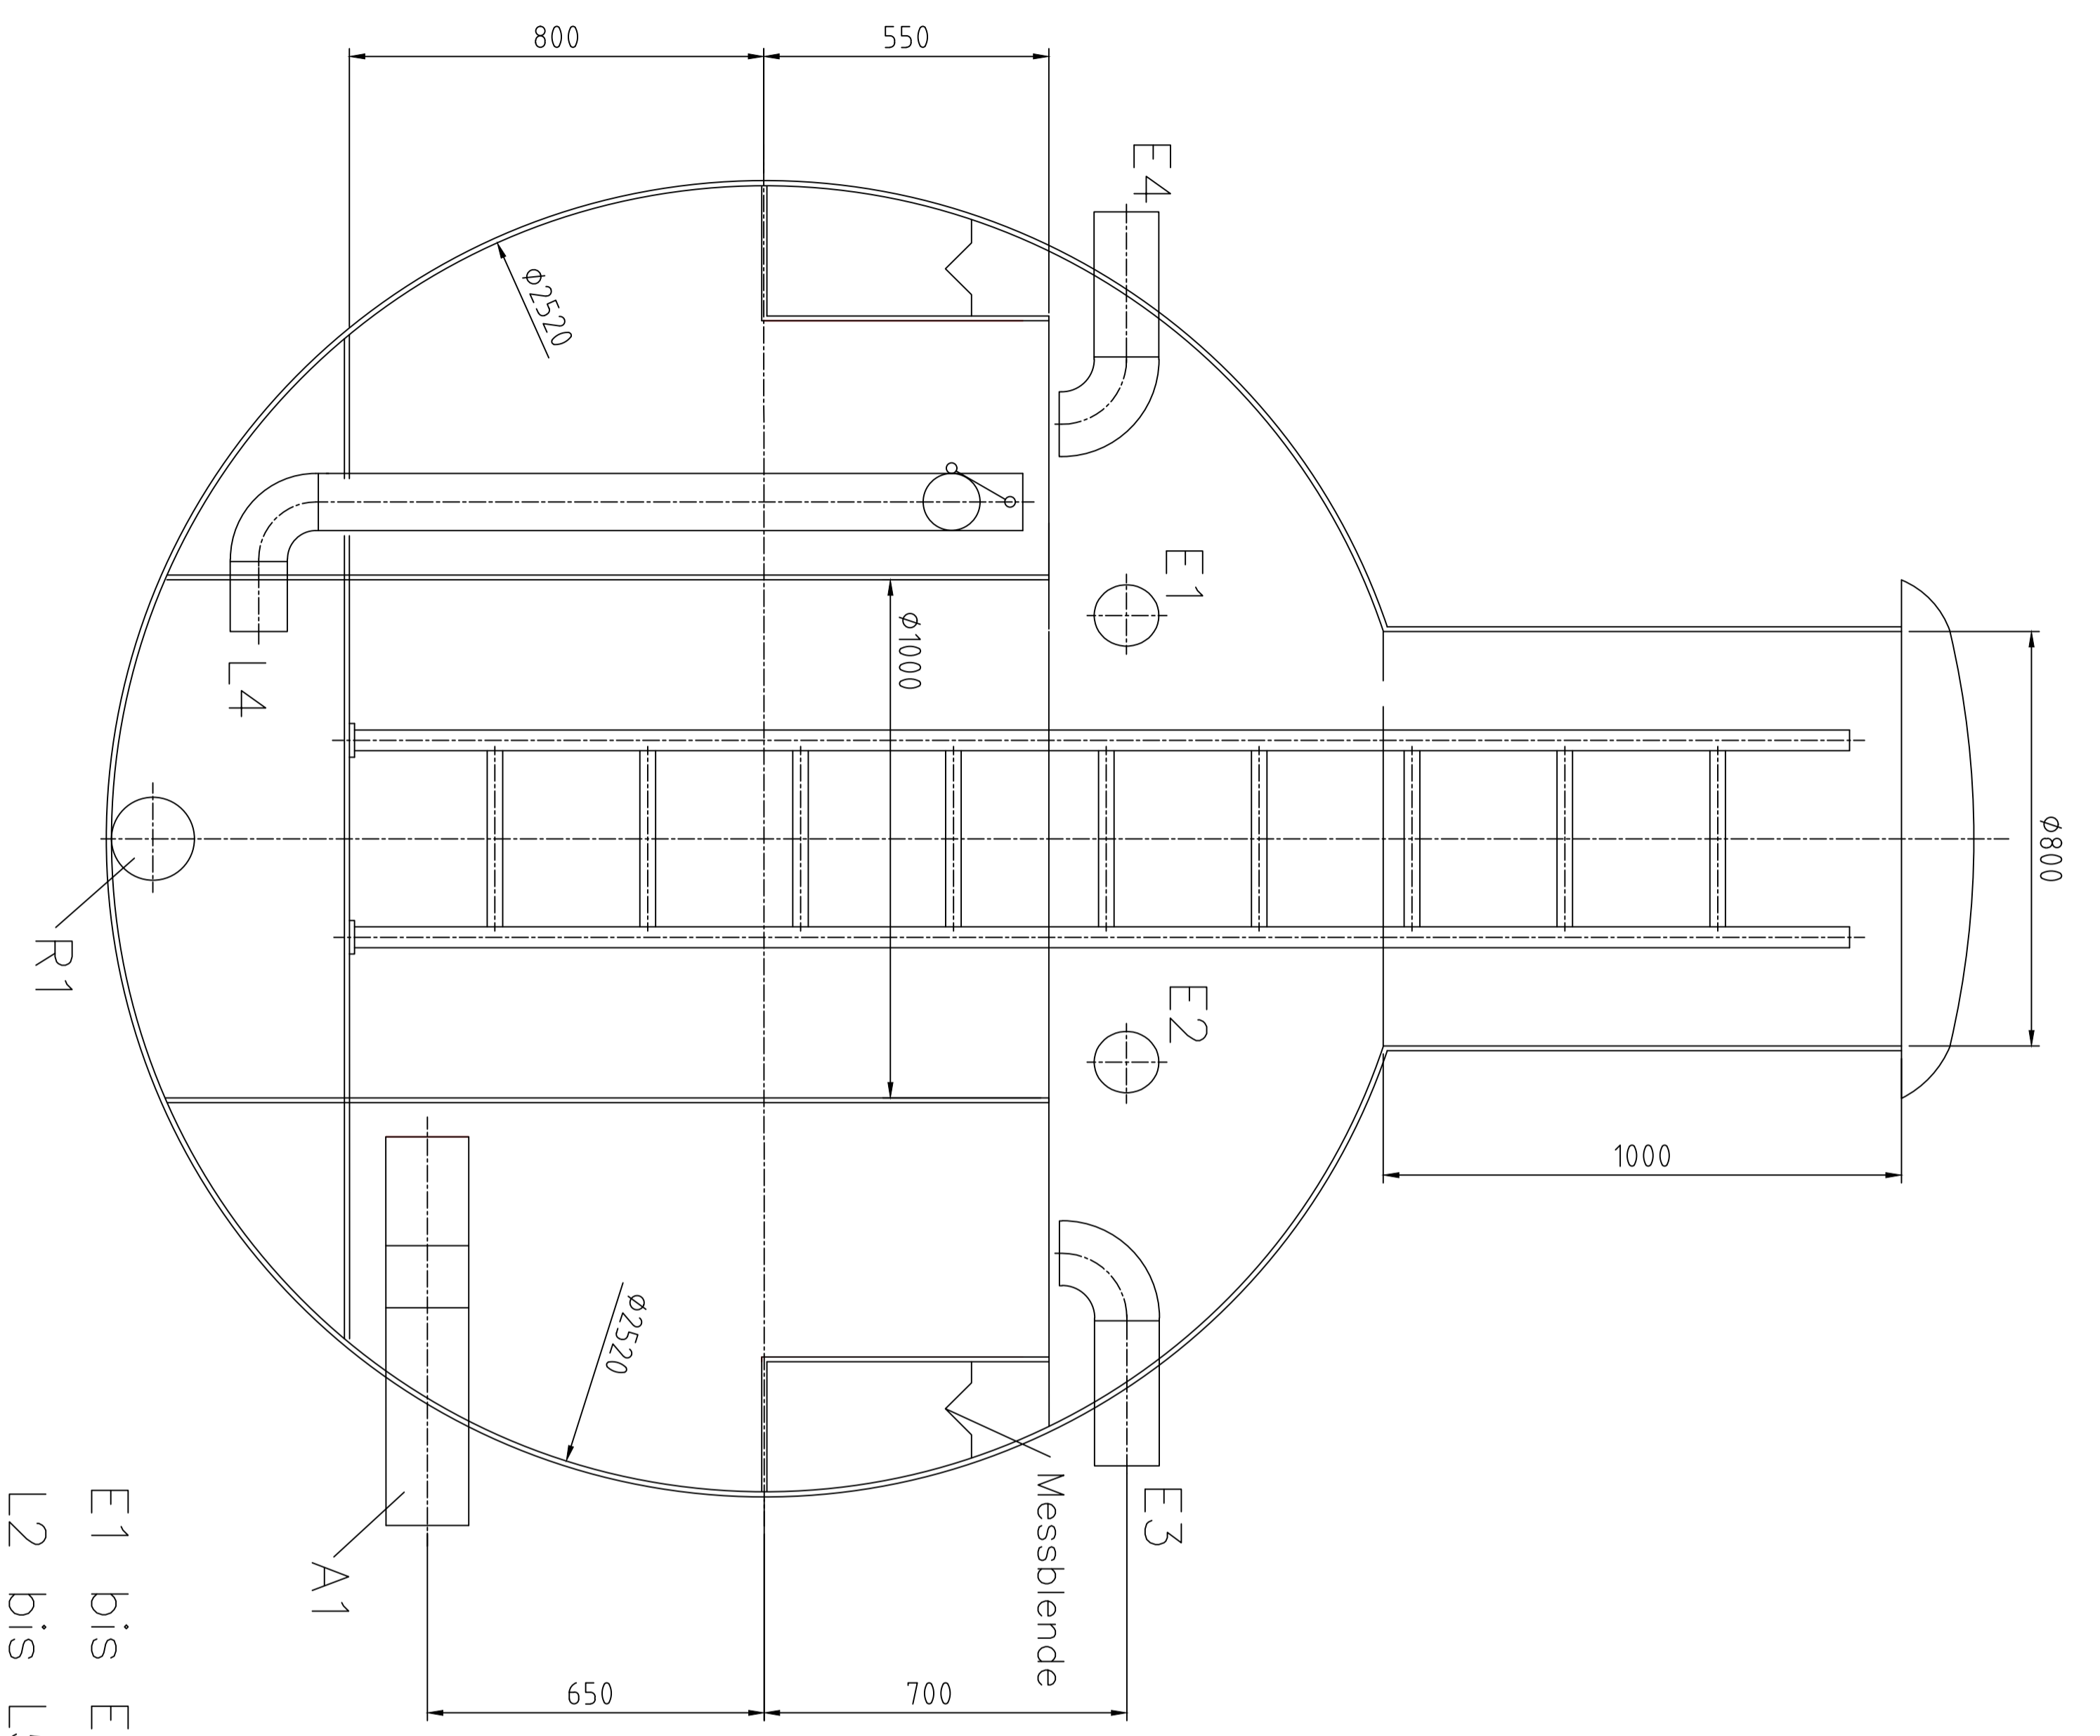

RC-Tec AG 8910 Affoltern
 Brunnenstube
 Kugel 8.3 m³ ø2.52 m
 M 1:10